



Corrigendum No-1 dated 04.02.2025

E-Tender No.	BCC/FM/SK/117/T-02
Details	Request for proposal (RFP) for Interior Civil, Plumbing, Furniture & Electrical Works of Bank's Flats in Residential Building, Sundaram-3B, Raheja Complex, Malad East, Mumbai 400101

Sr. No.	Description	Reply / Amendment
1.	Typical Flat Layout	Attached herewith
2.	Price Bid - Item No.20 A : PLASTIC/ ACRYLIC EMULSION INTERNAL WALL PAINTING	Quantity is revised to 35,000 sq.ft. Price Bid (excel sheet) with above mentioned quantity revision is uploaded on the E-Tender portal.


All the other terms and conditions of the tender will remain unchanged.

- All bidders are advised to consider the above points while submitting the financial bids.
- The above shall be complementary in contents with the existing terms and conditions of the tender except otherwise explicitly superseded. Other terms and conditions of the tender shall remain unchanged. Bidders have to meet requisite criteria laid down in the tender for qualification.
- This addendum/corrigendum shall form part of the tender i.e. contract agreement. The same shall be treated as acceptance of those conditions without any modifications and submitted along with the Tender bid. Non acceptance of the Addendum by the Bidder or adding any other condition shall be treated as conditional Tender and price bid of such Tenderers shall not be opened.

The last date of online submission of the Tender bids will remain unchanged i.e 14.02.2025 upto 3.00 PM. Bidders are advised to refer/check Bank's website for any additional instruction/addendum/corrigendum before tender submission time.


Asst. General Manager
Facilities Management
Baroda Corporate Centre
Bank of Baroda

05.02.2025

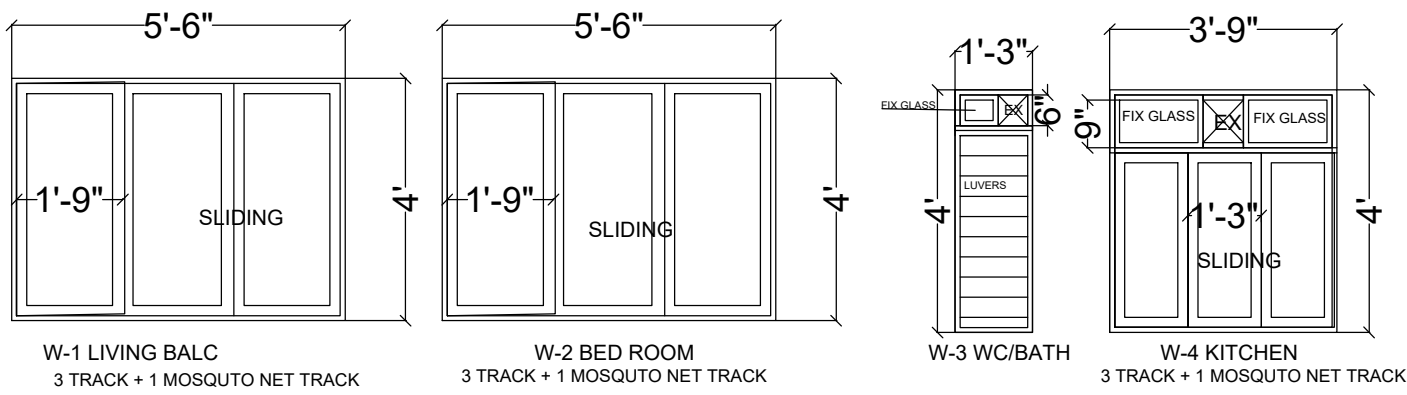

WINDOW DETAILS


WINDOW AT
CORNER FLATS

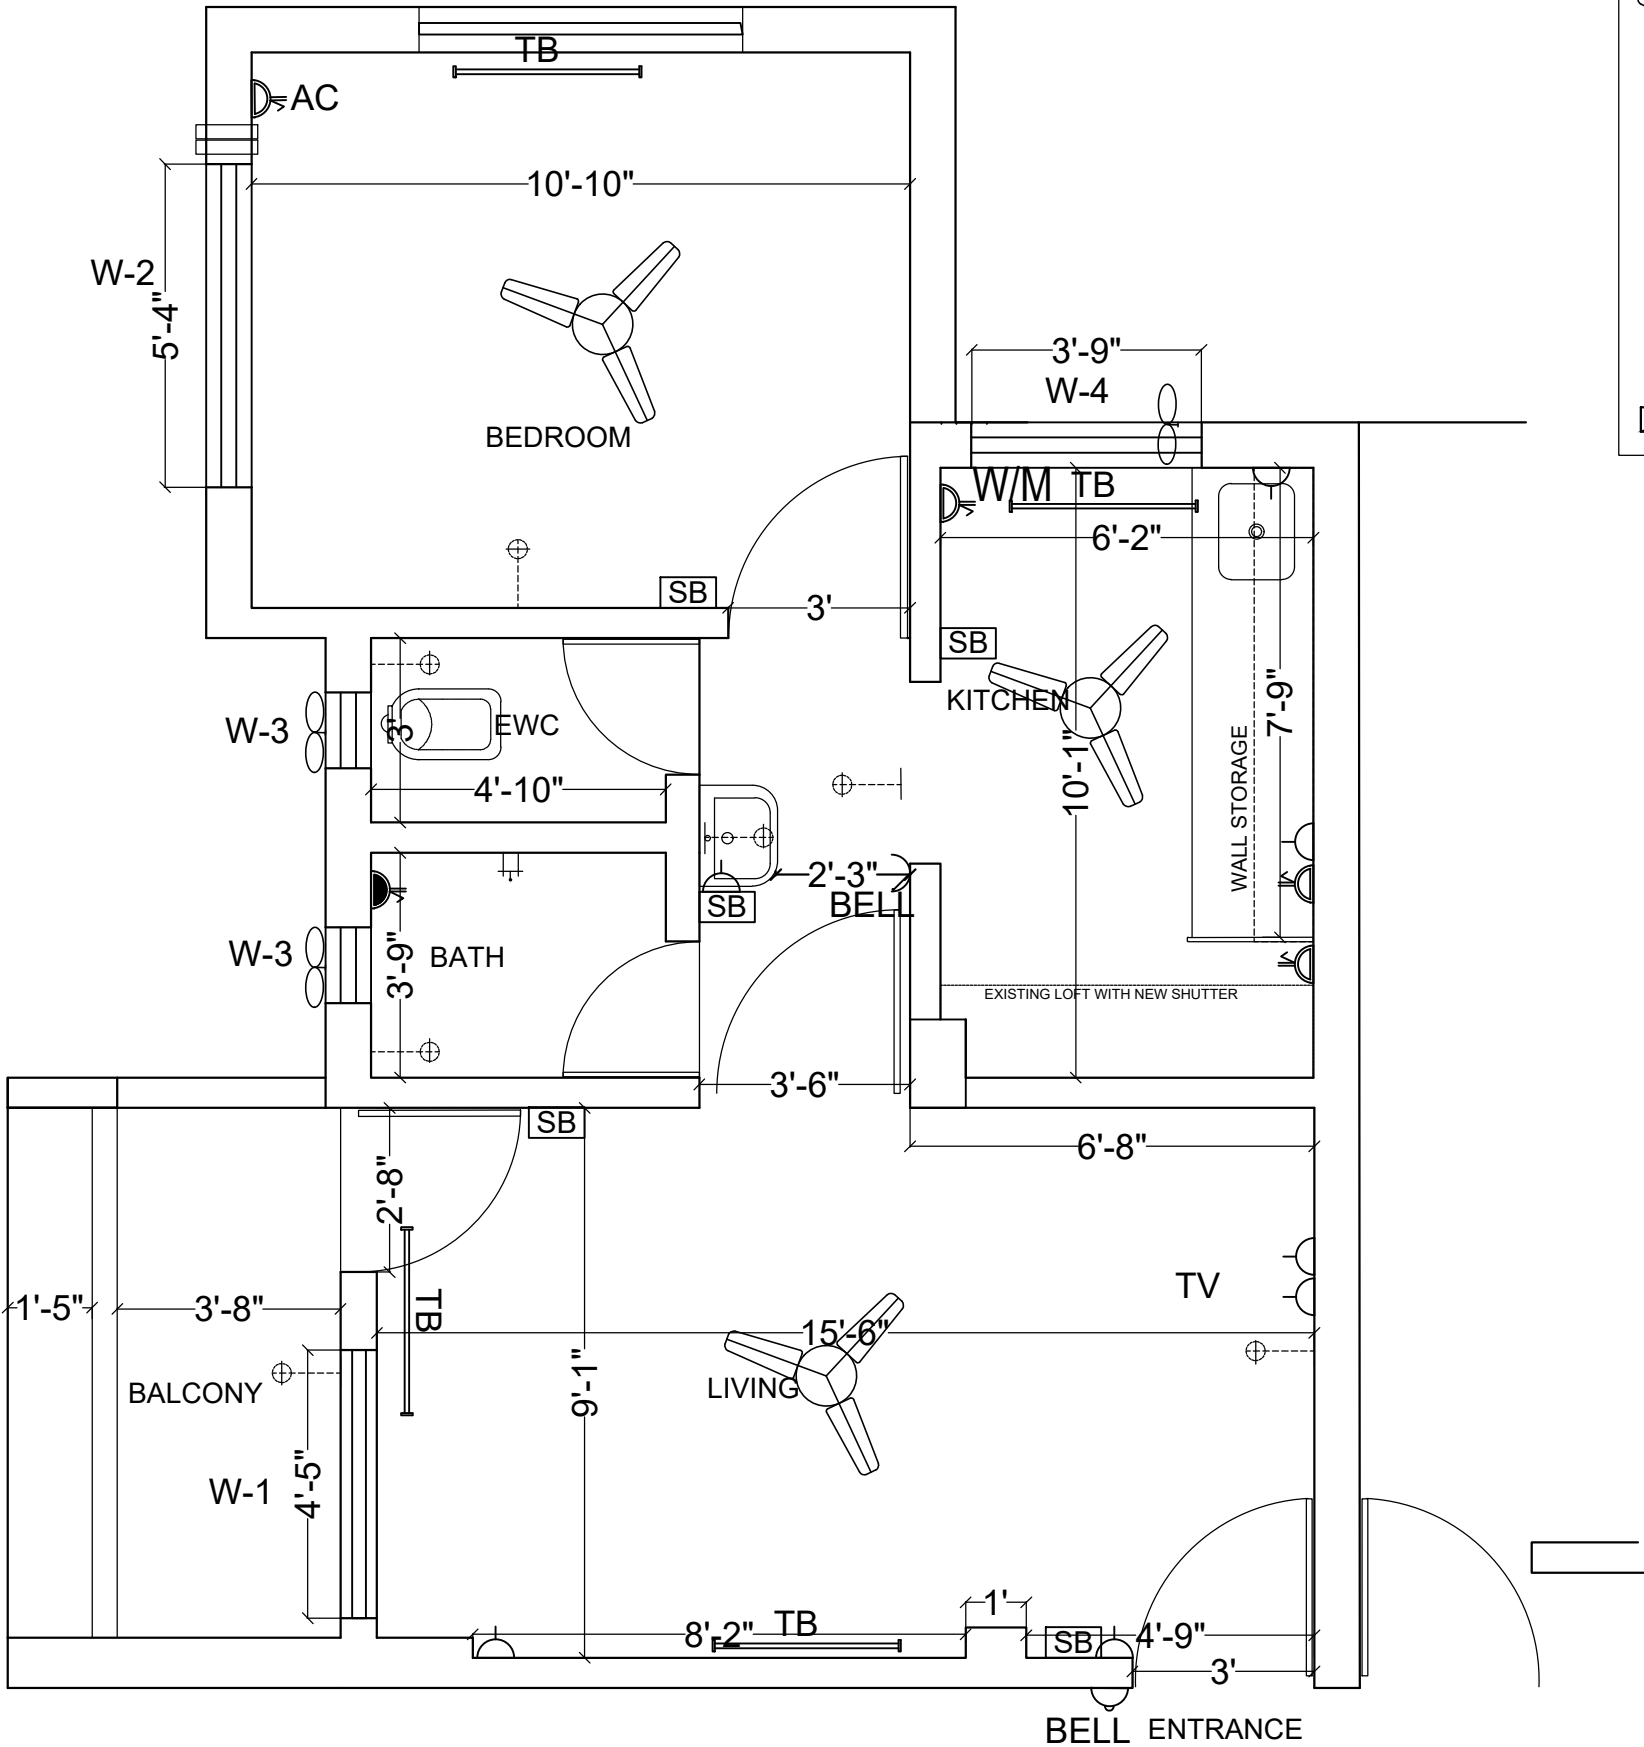

TYPICAL FLAT LAYOUT

ELECTRICAL LAYOUT


Electrical Legend

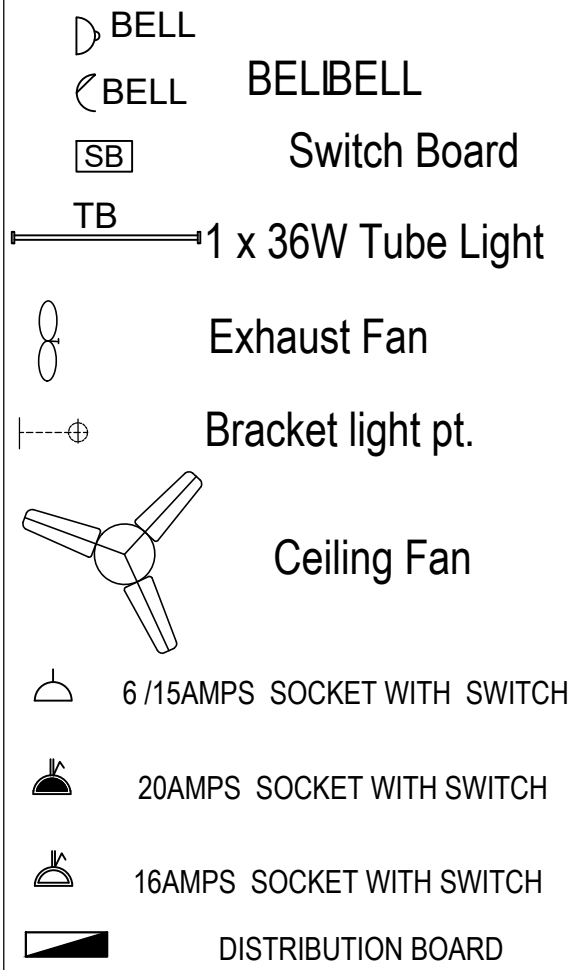

TYPICAL FLAT LAYOUT FOR BANK OF BARODA,
AT SUNDARAM-3B, RAHEJA COMPLEX,
MALAD EAST MUMBAI 400101

TYPICAL LAYOUT

Drawn by:
Checked by:
Job Number:
DATE: 14-01-2025
Sheet Number: A-1

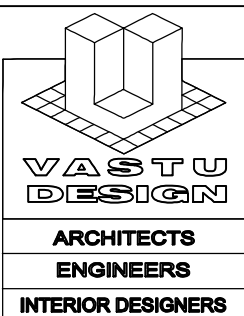

11, ZARINA SOCIETY, 59-A, S. V. ROAD,
BANDRA WEST MUMBAI 400050
TEL: 022-26512268 TEL/FAX # 022-26450557