

**DESIGN DISCOVERY**

Architecture Interior design Furniture design

HEAD OFFICE: HYDERABAD

WEST MARKETALLY

NEW RESERVUARAHATI STADIUM

BRANCH OFFICE: VIZAG

MOBILE: +91 988 00 17070

EMAIL: design@discoverydesign.com

PIN CODE: 500013

VIZAG

**NOTES**

1. Any alteration in the plan shall be subject to the approval of the client.

2. The client shall be responsible for the final approval of the plan.

**ORIENTATION**



date : 29-08-2024

date : 28-08-2024

date : 05-09-2024

date : 14-08-2024

REVISIONS

PROJECT: MYDURURU

CLIENT: BANK OF BARODA, ZO- HYDERABAD


SCALE :

DRAWING TITLE :

INTERIOR LAYOUT

ROAD

Up

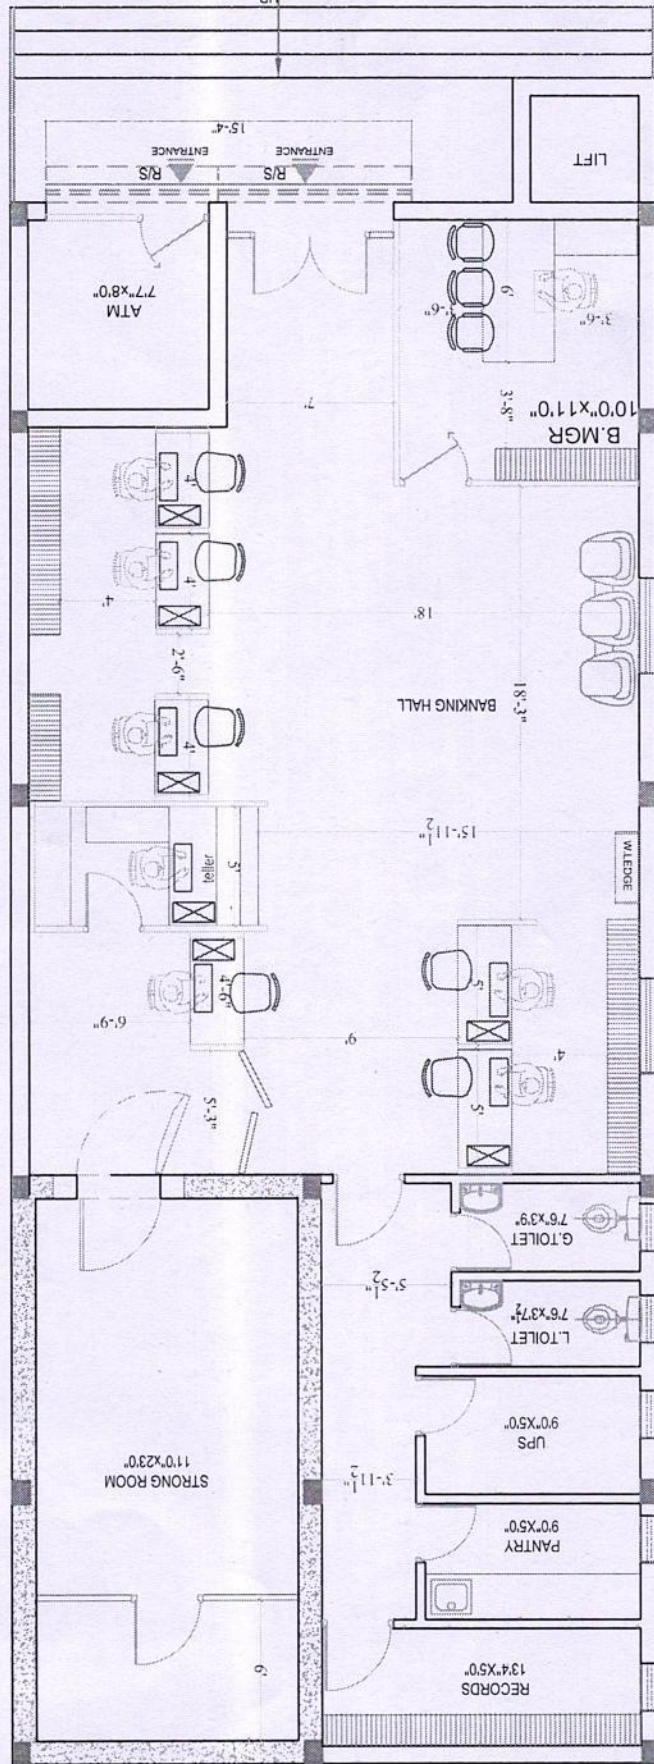

S.NO	DESCRIPTION	AREAS
1	CARPET AREA	1650 SQ

**AREA STATEMENT**



**मुख्य बैंक ऑफ़ बरोडा For Bank of Baroda**  
 क्षेत्रीय प्रबंधक Regional Manager  
 क्षेत्रीय कार्यालय, तिरुपति  
 Regional Office, TIRUPATI.