
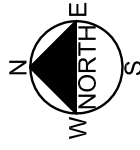


ZONAL OFFICE AT BARODA SUN COMPLEX, GHOD DOD ROAD, SURAT FOR BANK OF BARODA

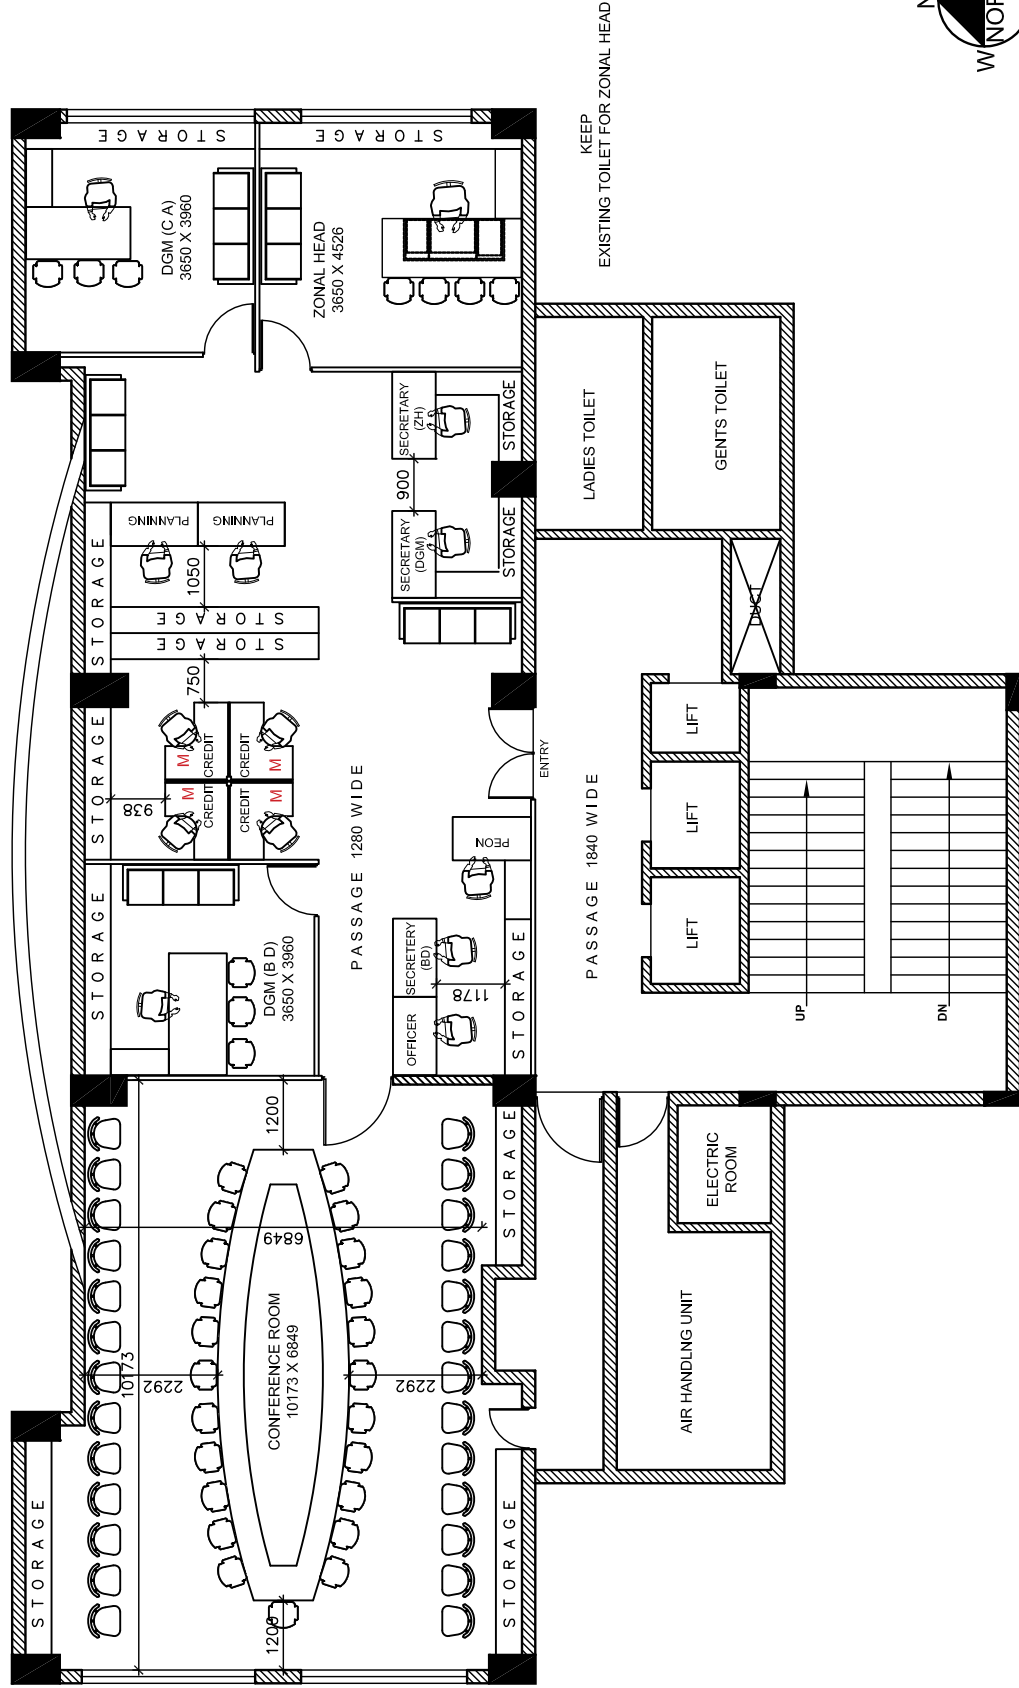

**BIMAL TALATI**

ARCHITECTS & INTERIOR DESIGNERS,  
 304, PRESIDENT HOUSE,  
 OPP. C.N. VIDYALAYA,  
 AHMEDABAD - 380 006  
 INDIA.  
 PHONE : (079) 2642 1682, 94080 94093.  
 Email : bimaltalati@gmail.com

**EIGHTH FLOOR  
 ALTERNATIVE - 4**

NOTE : REVISED AS PER DISCUSSION WITH ZONAL OFFICE ON 28-01-2025.