


# BANK OF BARODA AT LADHOT, ROHTAK

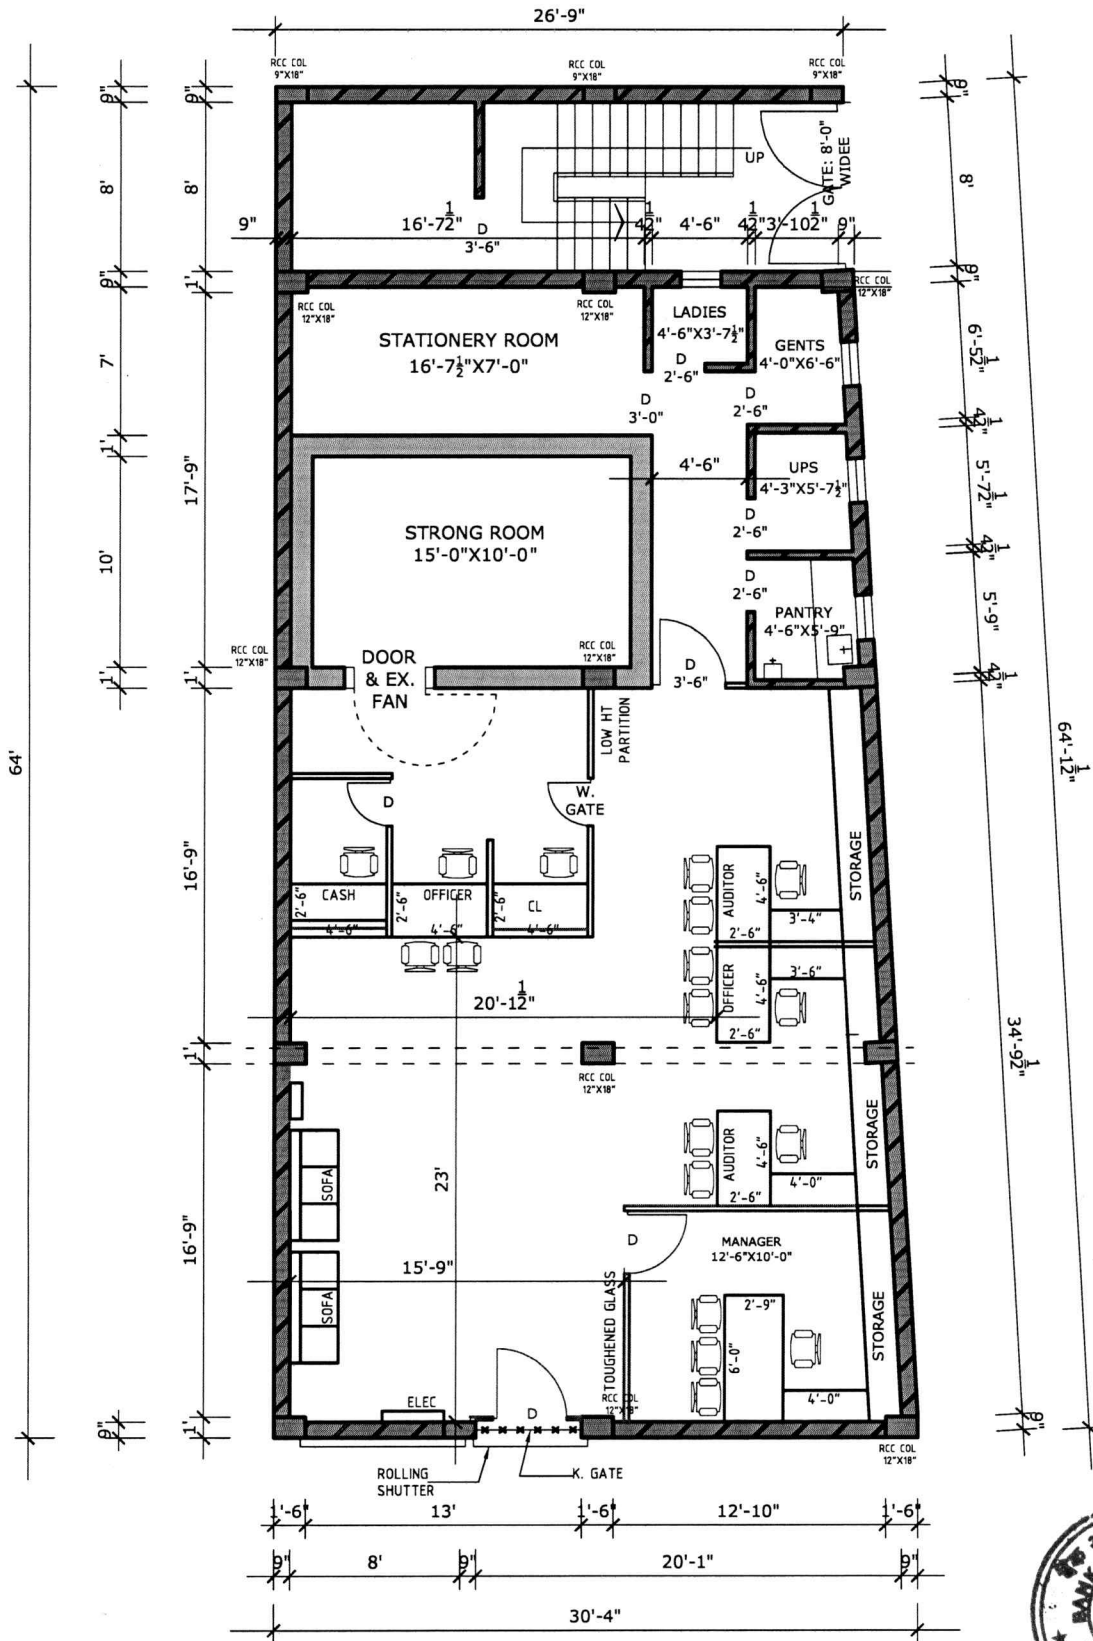

**BANK OF BARODA AT  
LADHOT, ROHTAK**

**GURDEV GROUP OF ARCHITECTS**  
Architects, Valuers, Planner, Interior & Ind. Designers  
S.C.O. - 1094-95, 2nd Floor, Sector-22 B, Chandigarh  
Ph: 0172-5068450, Mobile: 9417008450