



BOB AT AEROCITY, SEC 82 MOHALI

CARPET AREA: 1670 SQFT

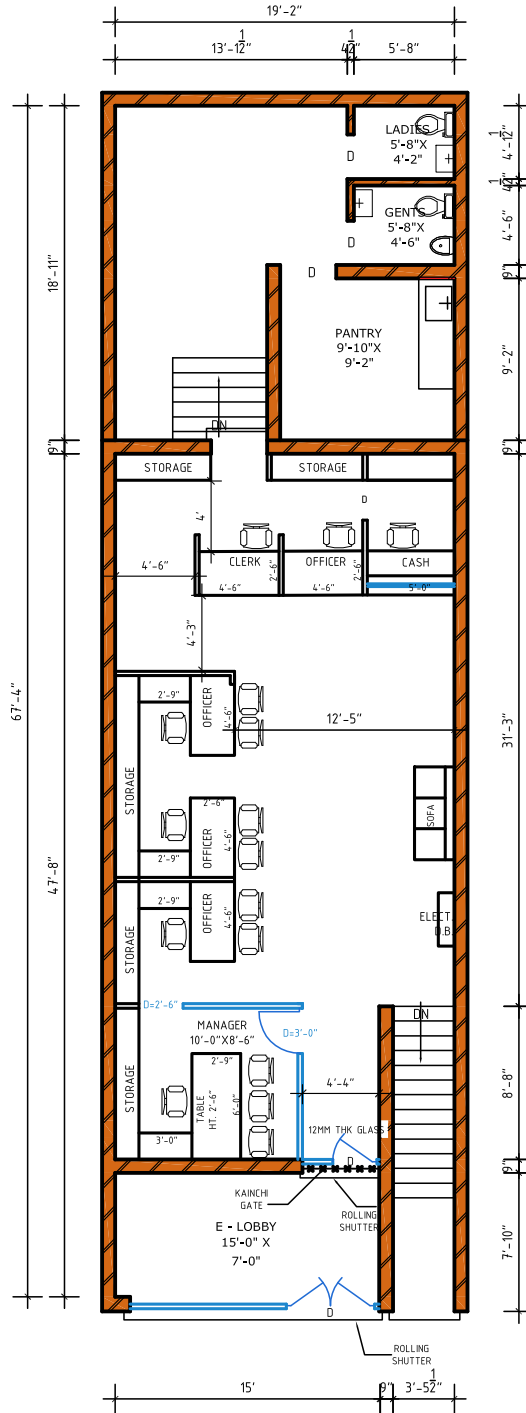

GROUND FLOOR

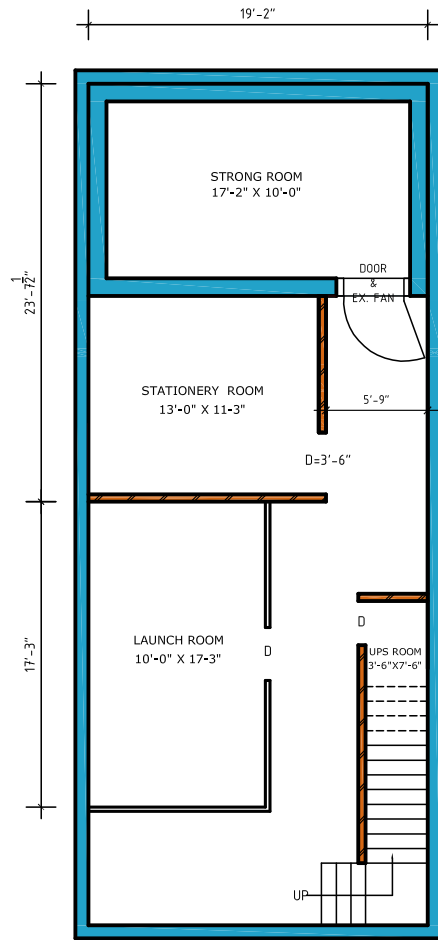

BASEMENT

BOB AT AEROCITY,
SEC 82 MOHALI

GURDEV GROUP OF ARCHITECTS
Architects, Valuers, Planner, Interior & Ind. Designers
S.C.O. - 1094-95, 2nd Floor, Sector-22 B, Chandigarh
Ph.: 0172-5068450, Mobile: 9417008450